



NOTES

1. Manufacturer shall submit shop drawings of pipe railing for review. Design shall be in accordance with AASHTO specifications.
2. Aluminum pipe railing shall have no external surface welds.

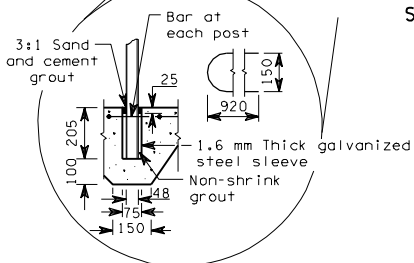

3.7 m MAX between landings

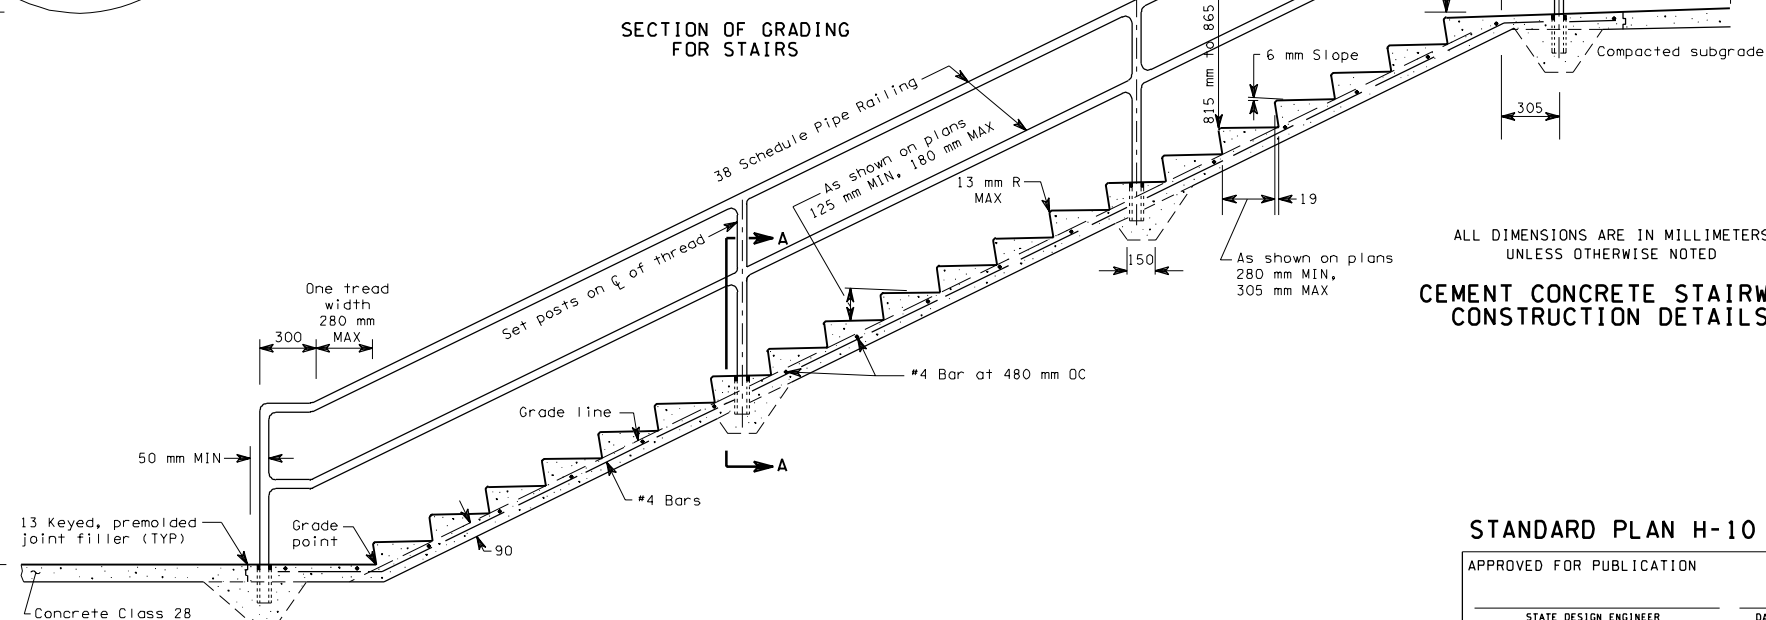

ALL DIMENSIONS ARE IN MILLIMETERS
UNLESS OTHERWISE NOTED

CEMENT CONCRETE STAIRWAY CONSTRUCTION DETAILS

STANDARD PLAN H-10

APPROVED FOR PUBLICATION

STATE DESIGN ENGINEER

DATE

WASHINGTON STATE DEPARTMENT OF TRANSPORTATION
OLYMPIA, WASHINGTON